



FINIAL OPTION:

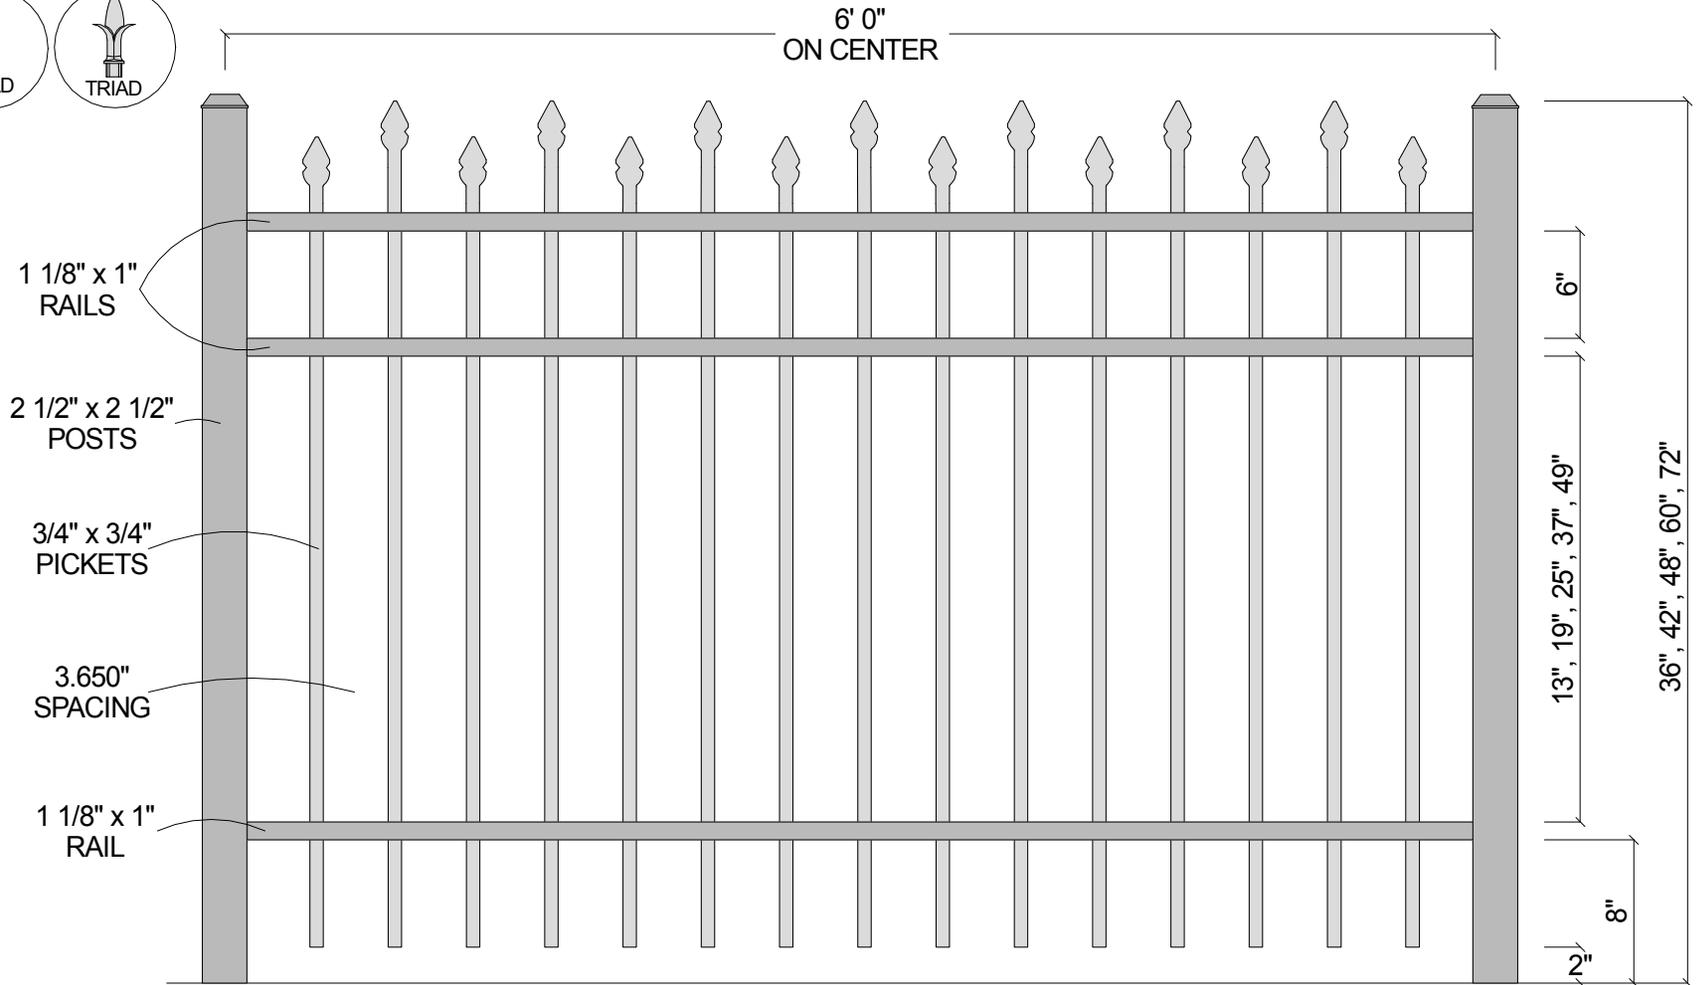

Post Size	
36" Tall	2 1/2" x 2 1/2" x 5 1/2'
42" Tall	2 1/2" x 2 1/2" x 6'
48" Tall	2 1/2" x 2 1/2" x 6 1/2'
60" Tall	2 1/2" x 2 1/2" x 7 1/2'
72" Tall	2 1/2" x 2 1/2" x 8 1/2'

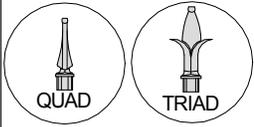

Courtyard® Aluminum Fence

Scale: 3/32" : 1"	Approved By:	Drawn By: J.D.S.
Date: 4/16/04		Revised: 4/16/04
1132 (3-Rail w/Alternating Pickets)		
As Shown: 6' x 48" 1132	Drawing Number: 1132	