





**Westbury®**

ALUMINUM RAILING

Westbury® Tuscany Juliette Railing

8 ft x 42 in

Offset - 9 in

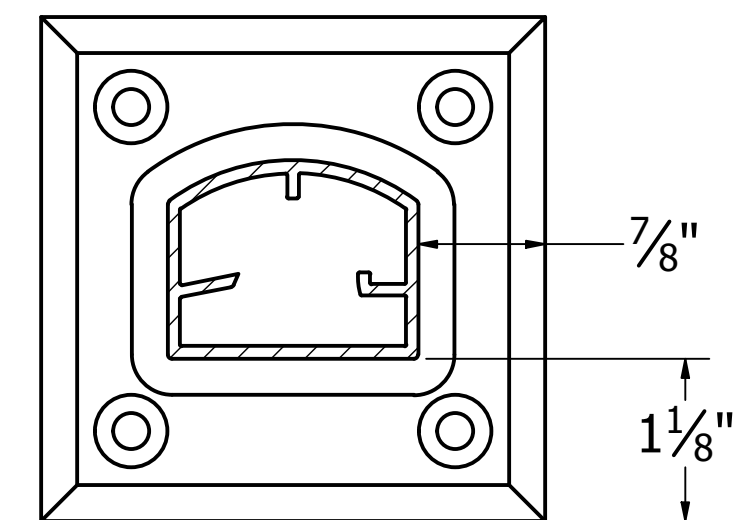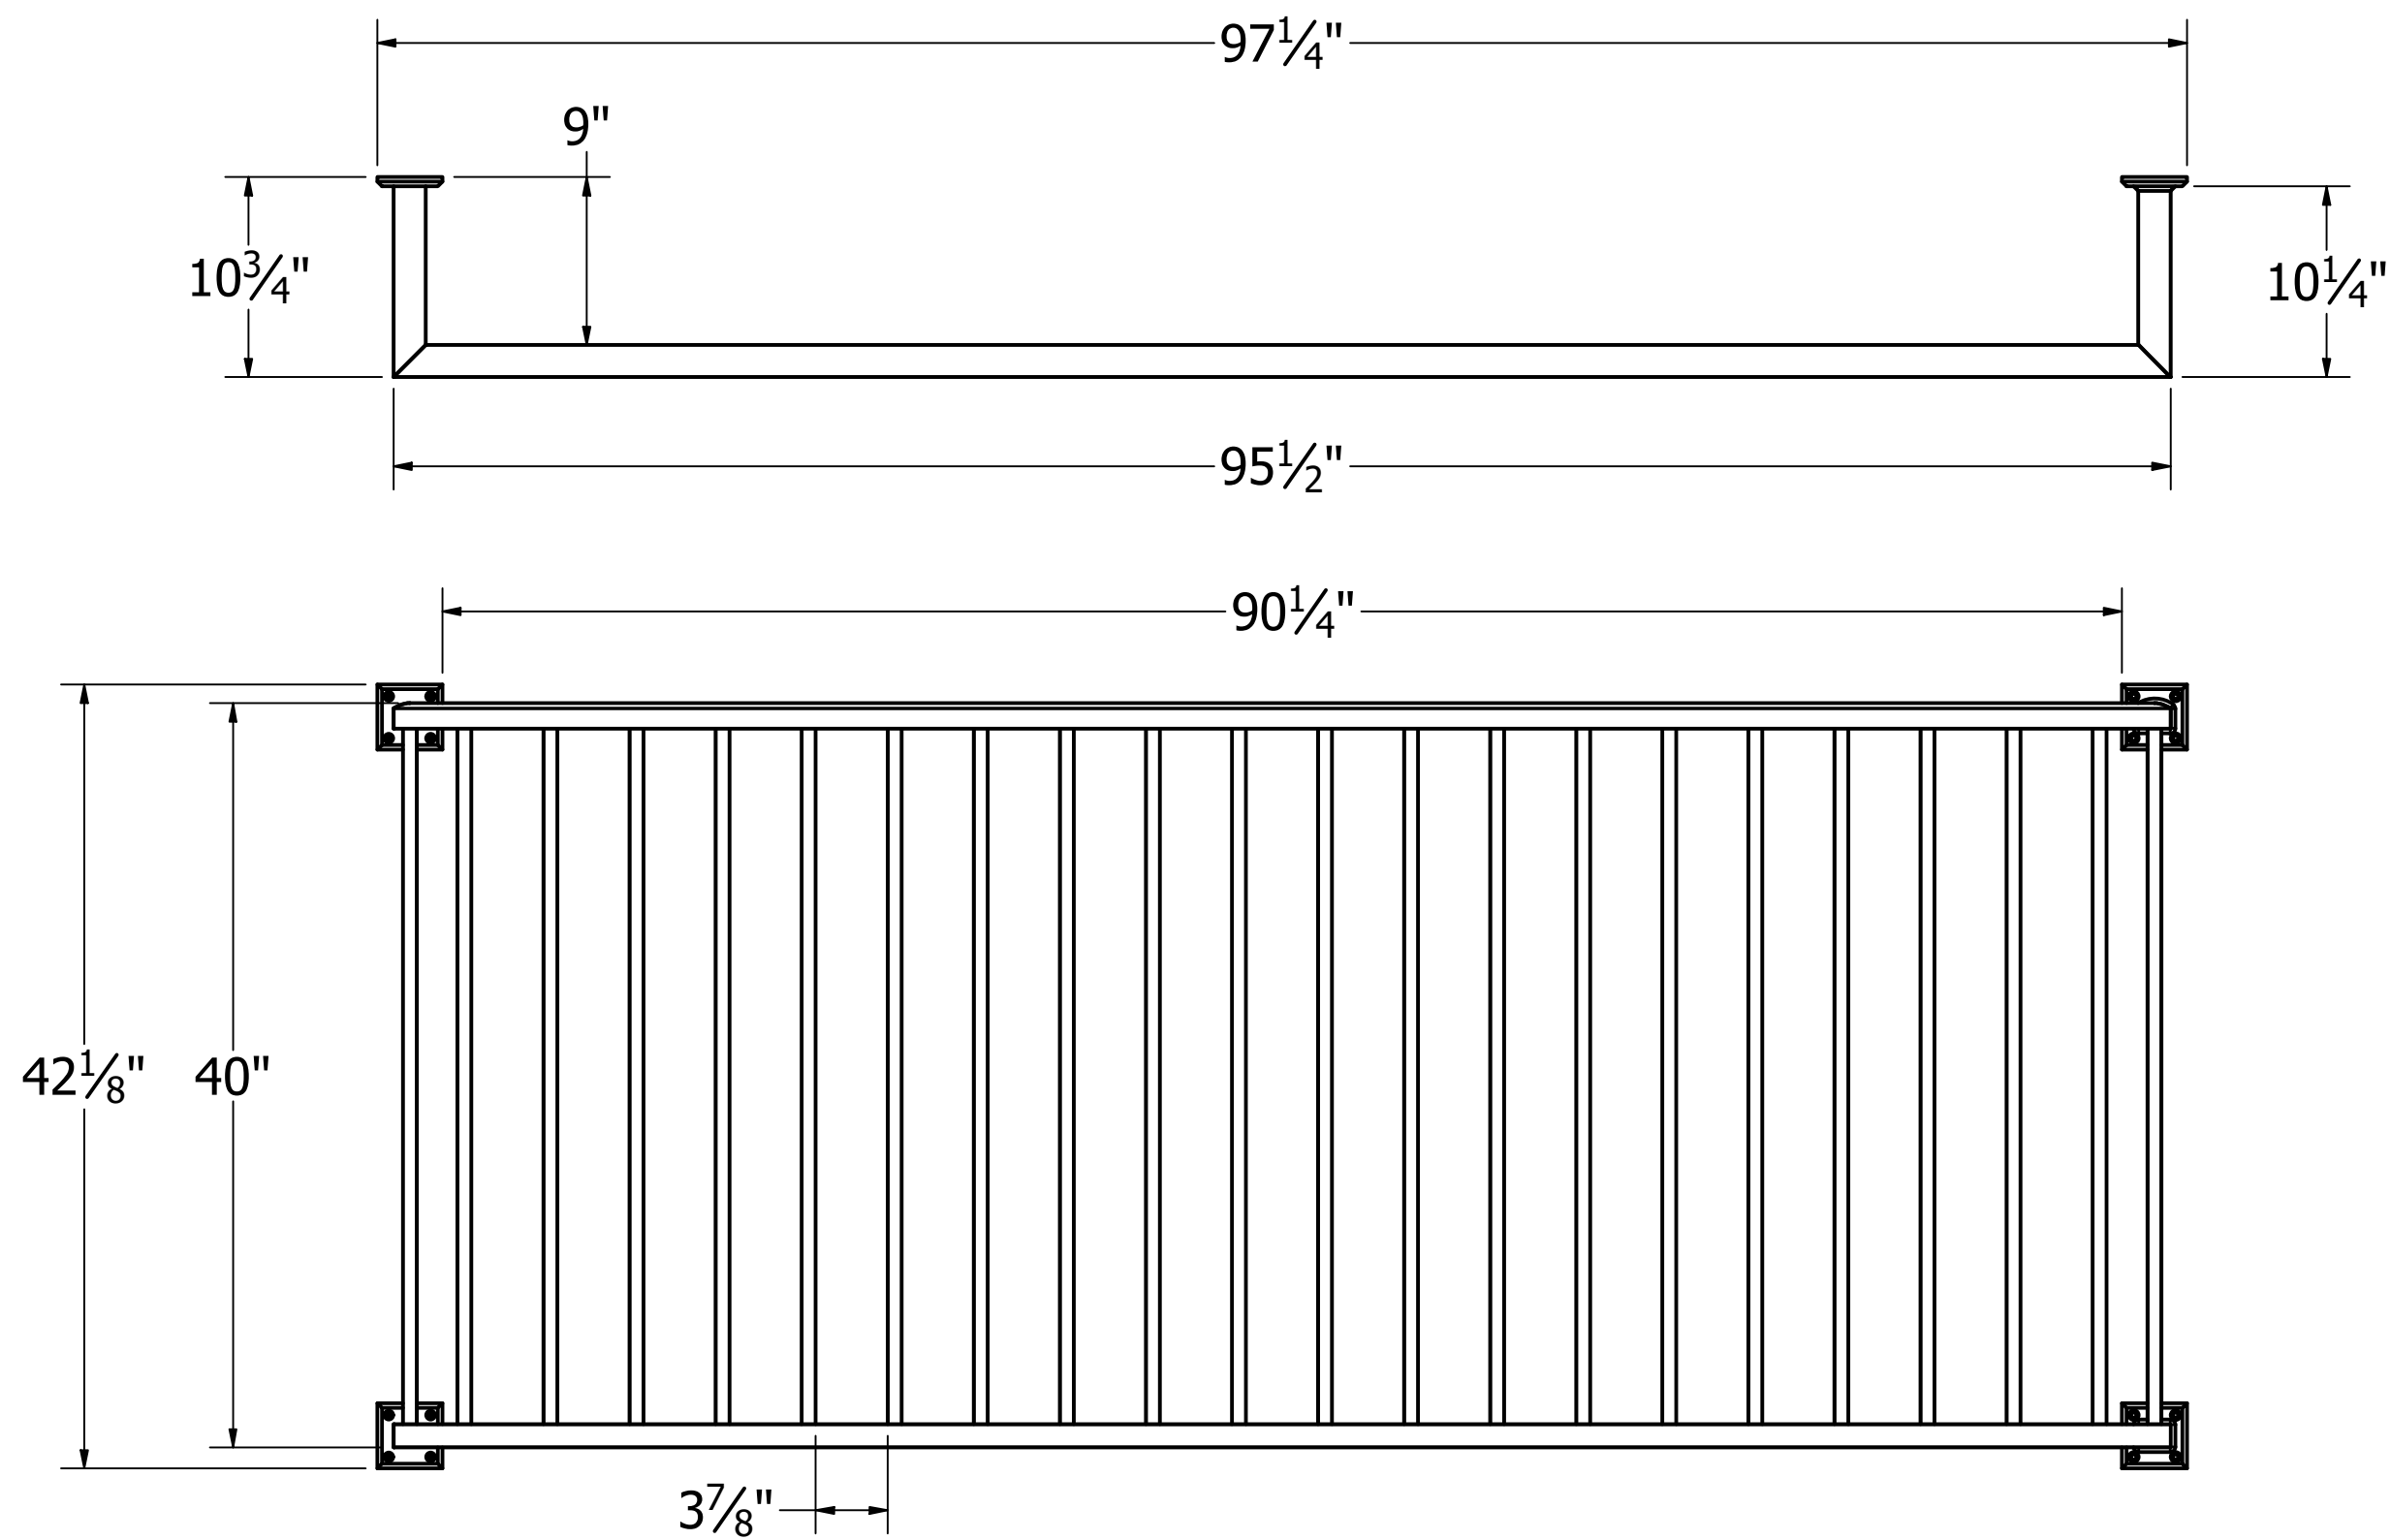

Transforming the Outdoor Living Experience™

October 1, 2022